

Route Log and Progress Chart

HCL No. 201 - 300 (21 - 30)

1 - 100 (1 - 10) 301 - 400 (31 - 40)

Please Note: Errors and Omissions May Exist. Contact the VTrans Mapping Section with questions or concerns.

DRAFT

DISTRICT TOWN ROUTE SWANTON VT-207

Page Total Mileage: 4.787 mi






ETE mileage:

0.421 to 5.208

TWN mileage:

0.0 to 4.787

SWANTON

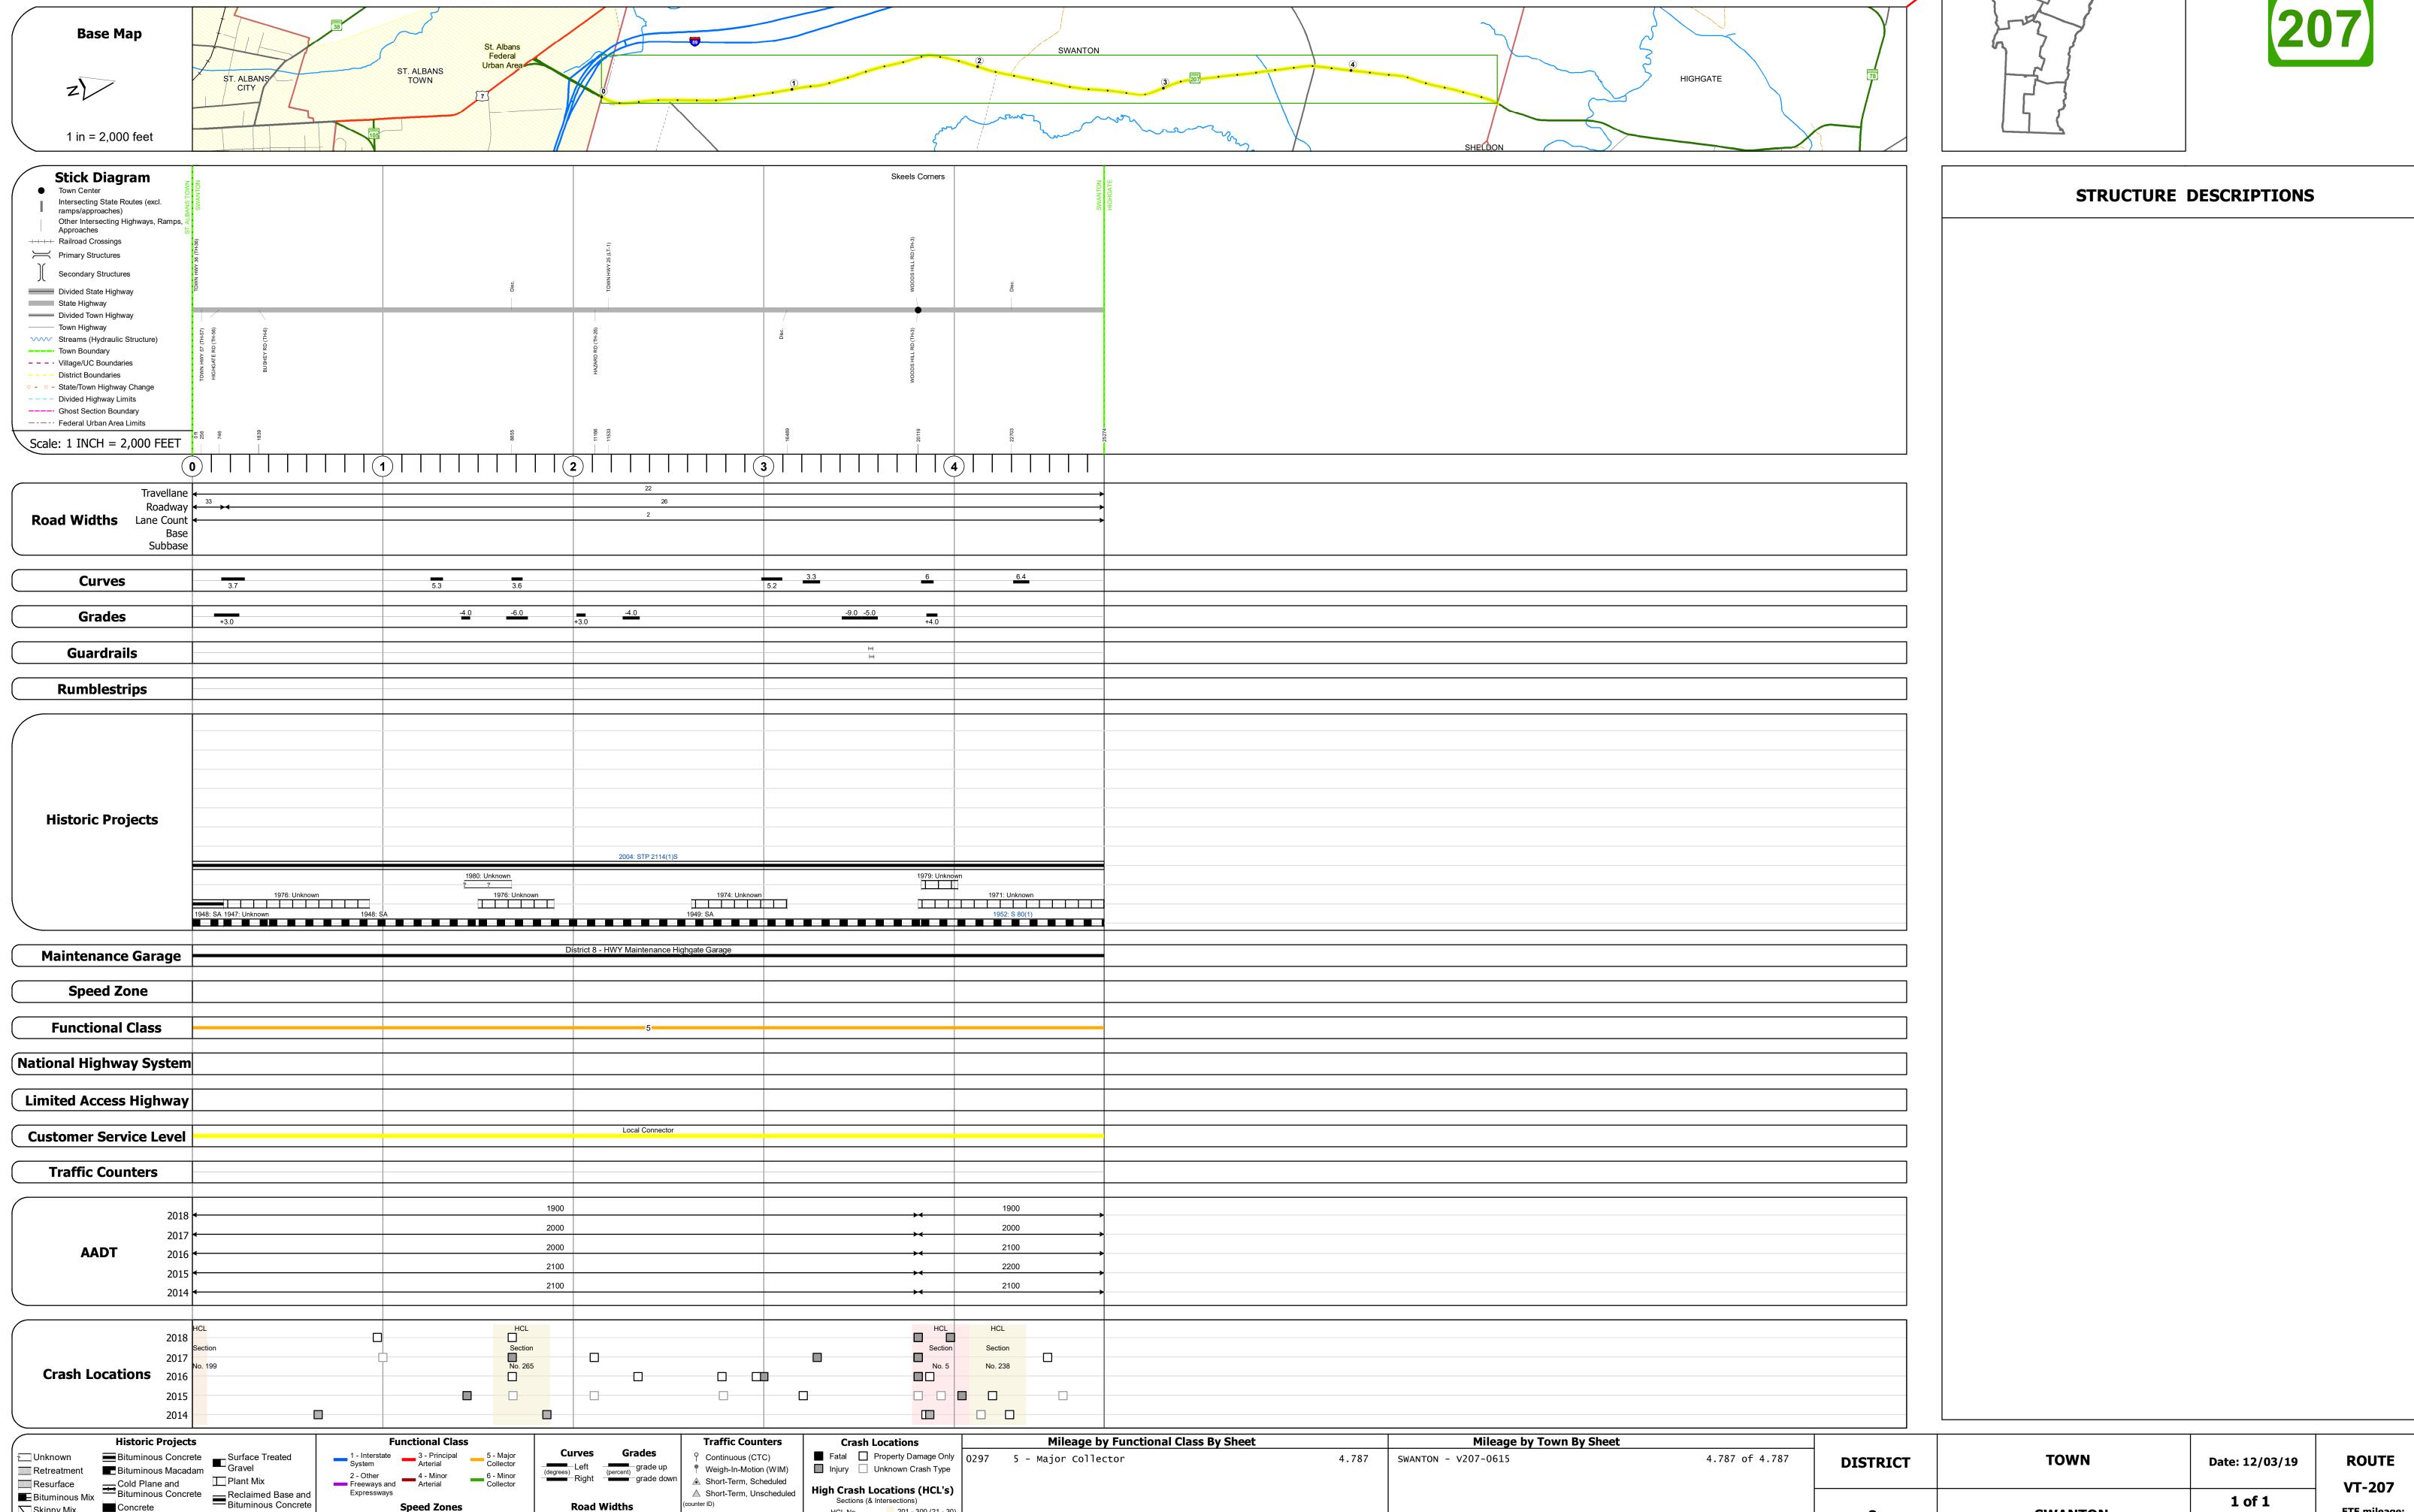

Page Total Mileage: 4.787 mi

Skinny Mix Concrete